



COUNTY OF PRINCE WILLIAM

5 County Complex Court, Suite 140, Prince William, Virginia 22192-9201
(703) 792-6840 Metro (703) 631-1703 Fax: (703) 792-7192

Department of Information
Technology
GIS Division

Angela H. Mills, GISP
GIS Division Chief

August 14, 2017

TO: Interested Parties

FROM: Angela H. Mills, GISP
GIS Division Chief

RE: Address Re-assignment Information

Attached are address re-assignments which include identification information for properties within Prince William County. Action was taken in accordance with the Prince William County Code, Chapter 24, Article 2. Addresses were re-assigned in conformance with the uniform County-wide grid system.

By eliminating discrepancies in street names and addresses, the system is instrumental in providing information concerning the location of the property. This information is essential in providing quick and accurate Fire and Police protection, rescue service, and other emergency services required by County residents.

A letter of notification has been sent to property owners and tenants concerned with the address change within the past two weeks. At this time, County agencies, utility companies, and the U.S. Postal Service are being notified of this change. **Please note that the effective date of the address re-assignment is indicated on the printout.** Generally, the effective date is approximately two weeks from the date of this letter.

In the event that you have any questions, you are invited to visit the Geographic Information Systems at 5 Country Complex Ct, Suite 140, Woodbridge, VA 22192, or call at **703-792-6840**.

Report Date: 8/14/2017
Report Time: 12:33:53PM

GIS

Report Name:rGIS_AddrChangeENotify
Page 1 of 1

Address Change for ENotification
8/14/2017 Through 8/14/2017

<u>Case Number</u>	<u>GPIN / Current Property Use</u>	<u>Contact</u>	<u>Contact Address</u>
ADR2018-00283	7894-12-3009 Single Family Residential	BANK OF AMERICA N A	7105 CORPORATE DR C/O CARRINGTON MORTGAGE SERVICES LLC PLANO TX 75024

Reason for Change:

300 - Address Out of Sequence

Old Address:

8471 MCGRATH RD
MANASSAS VA 20112

New Address:

8349 MCGRATH RD
MANASSAS VA 20112

Effective: 08/21/2017

ADR2018-00284	7894-12-2526	RICHARD SHULTZ GRACE SHULTZ	9753 BOTELER RD 9753 BOTELER RD MIDLAND VA 22728
----------------------	--------------	--------------------------------	--

Reason for Change:

300 - Address Out of Sequence

Old Address:

8451 MCGRATH RD
MANASSAS VA 20112

New Address:


8335 MCGRATH RD
MANASSAS VA 20112

Effective: 08/21/2017

Total Number of Address Change cases this Period: 2

END OF REPORT

Address Reassignments

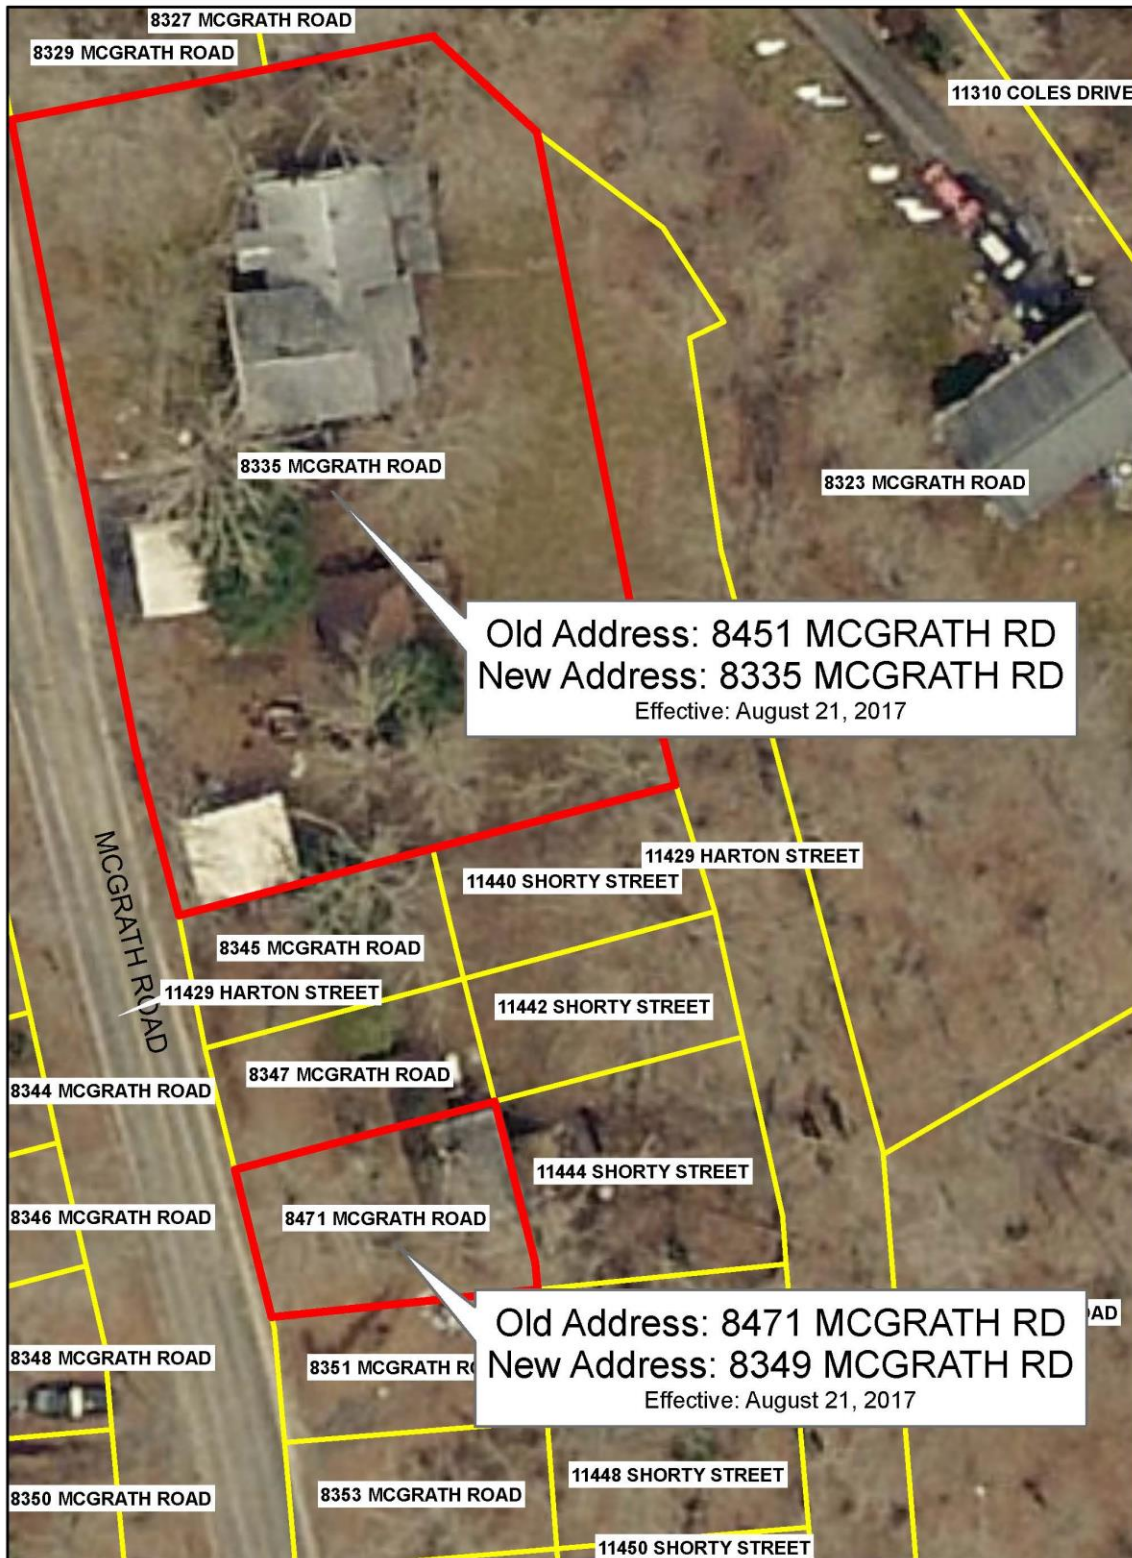

The information contained on this page is not to be construed or used as a legal description. Map information is believed to be accurate but accuracy is not guaranteed. Any errors or omissions should be reported to the Prince William County Geographic Information Systems Division of the Department of Information Technology. In no event will Prince William County be liable for any damages, including loss of data, lost profits, business interruption, loss of business information or other pecuniary loss that might arise from the use of this map or the information it contains.

NOTES:

1. METES AND BOUNDS AND MERIDIAN SHOWN WERE TAKEN FROM DEEDS OF RECORD.

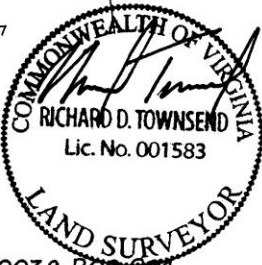
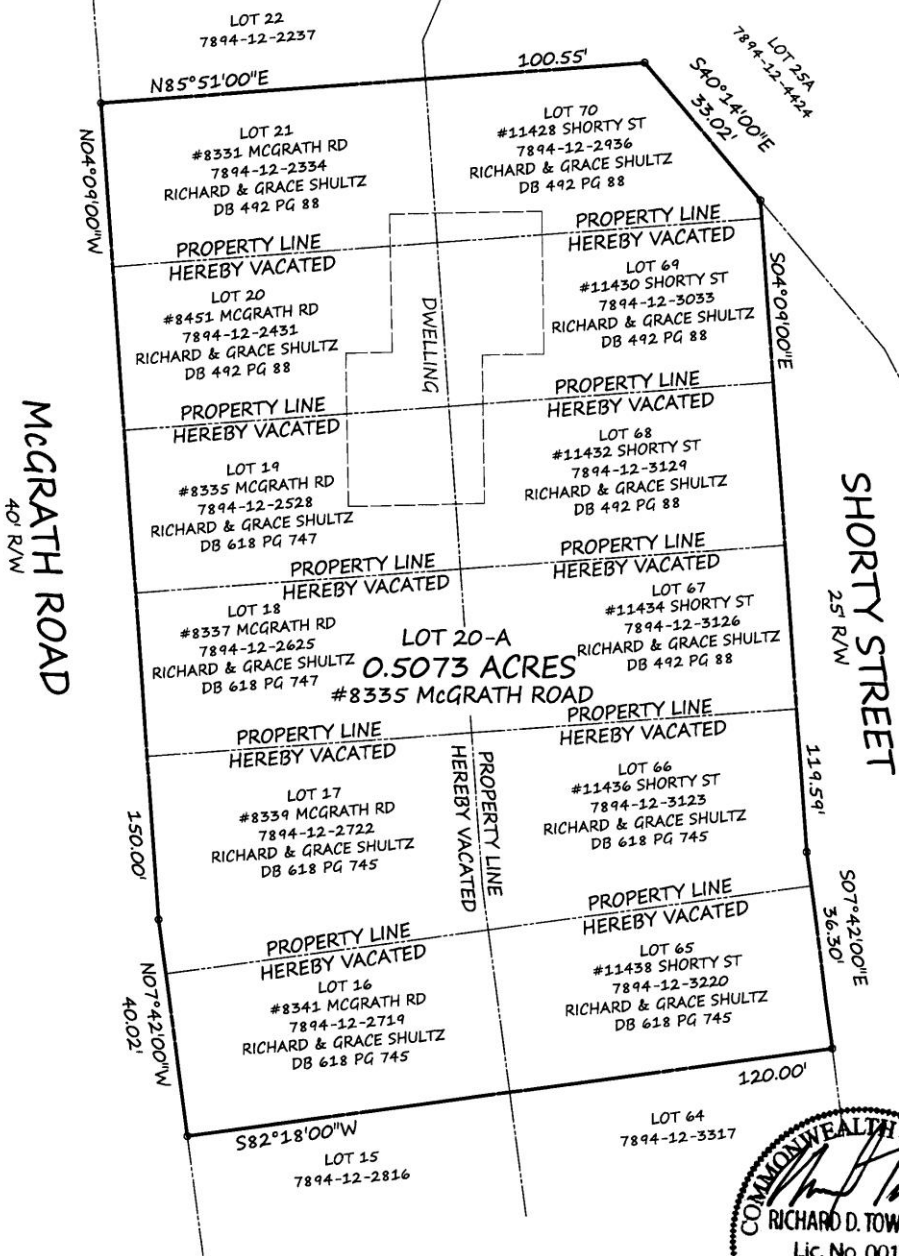


EXHIBIT FOR CONSOLIDATION
 LOTS 16 THROUGH 21 &
 LOTS 65 THROUGH 70
 BLOCK 7
 JONES TRACT

PLT2017-00038 R00 S01

LAKE JACKSON HILLS
 COLES MAGISTERIAL DISTRICT
 PRINCE WILLIAM COUNTY, VIRGINIA

 **SCHOOLS & TOWNSEND, P.C.** 
 ENGINEERS · SURVEYORS
 9252 MOSBY STREET · MANASSAS, VIRGINIA 20110
 703-368-8001 · 831-2995 · FAX 703-368-9950

SCALE: 1"=25' DATE: 11-16-2016

PARCEL IDENTIFICATION #: SEE ABOVE	CASE NAME: SHULTZ	DRFT. BY: TS
OWNER OF RECORD: SEE ABOVE	WO#: 416-1107	FB. 649 PG. 2
		CHKD. BY: KH