
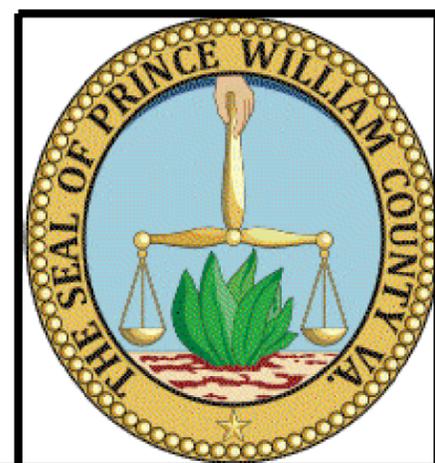
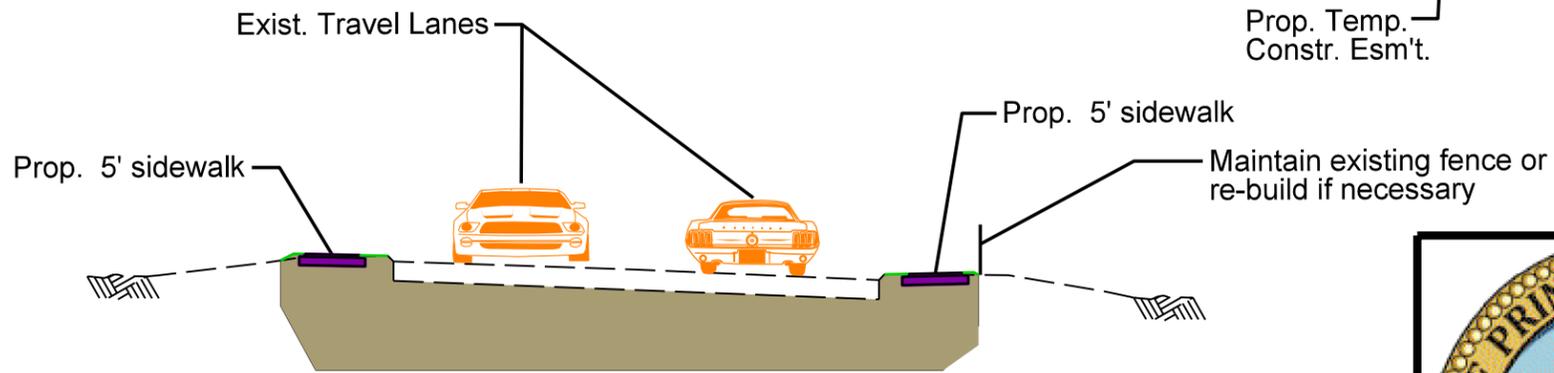



# Legend

- Proposed 5' Concrete Sidewalk 
- Proposed Pedestrian ADA Curb Ramp 

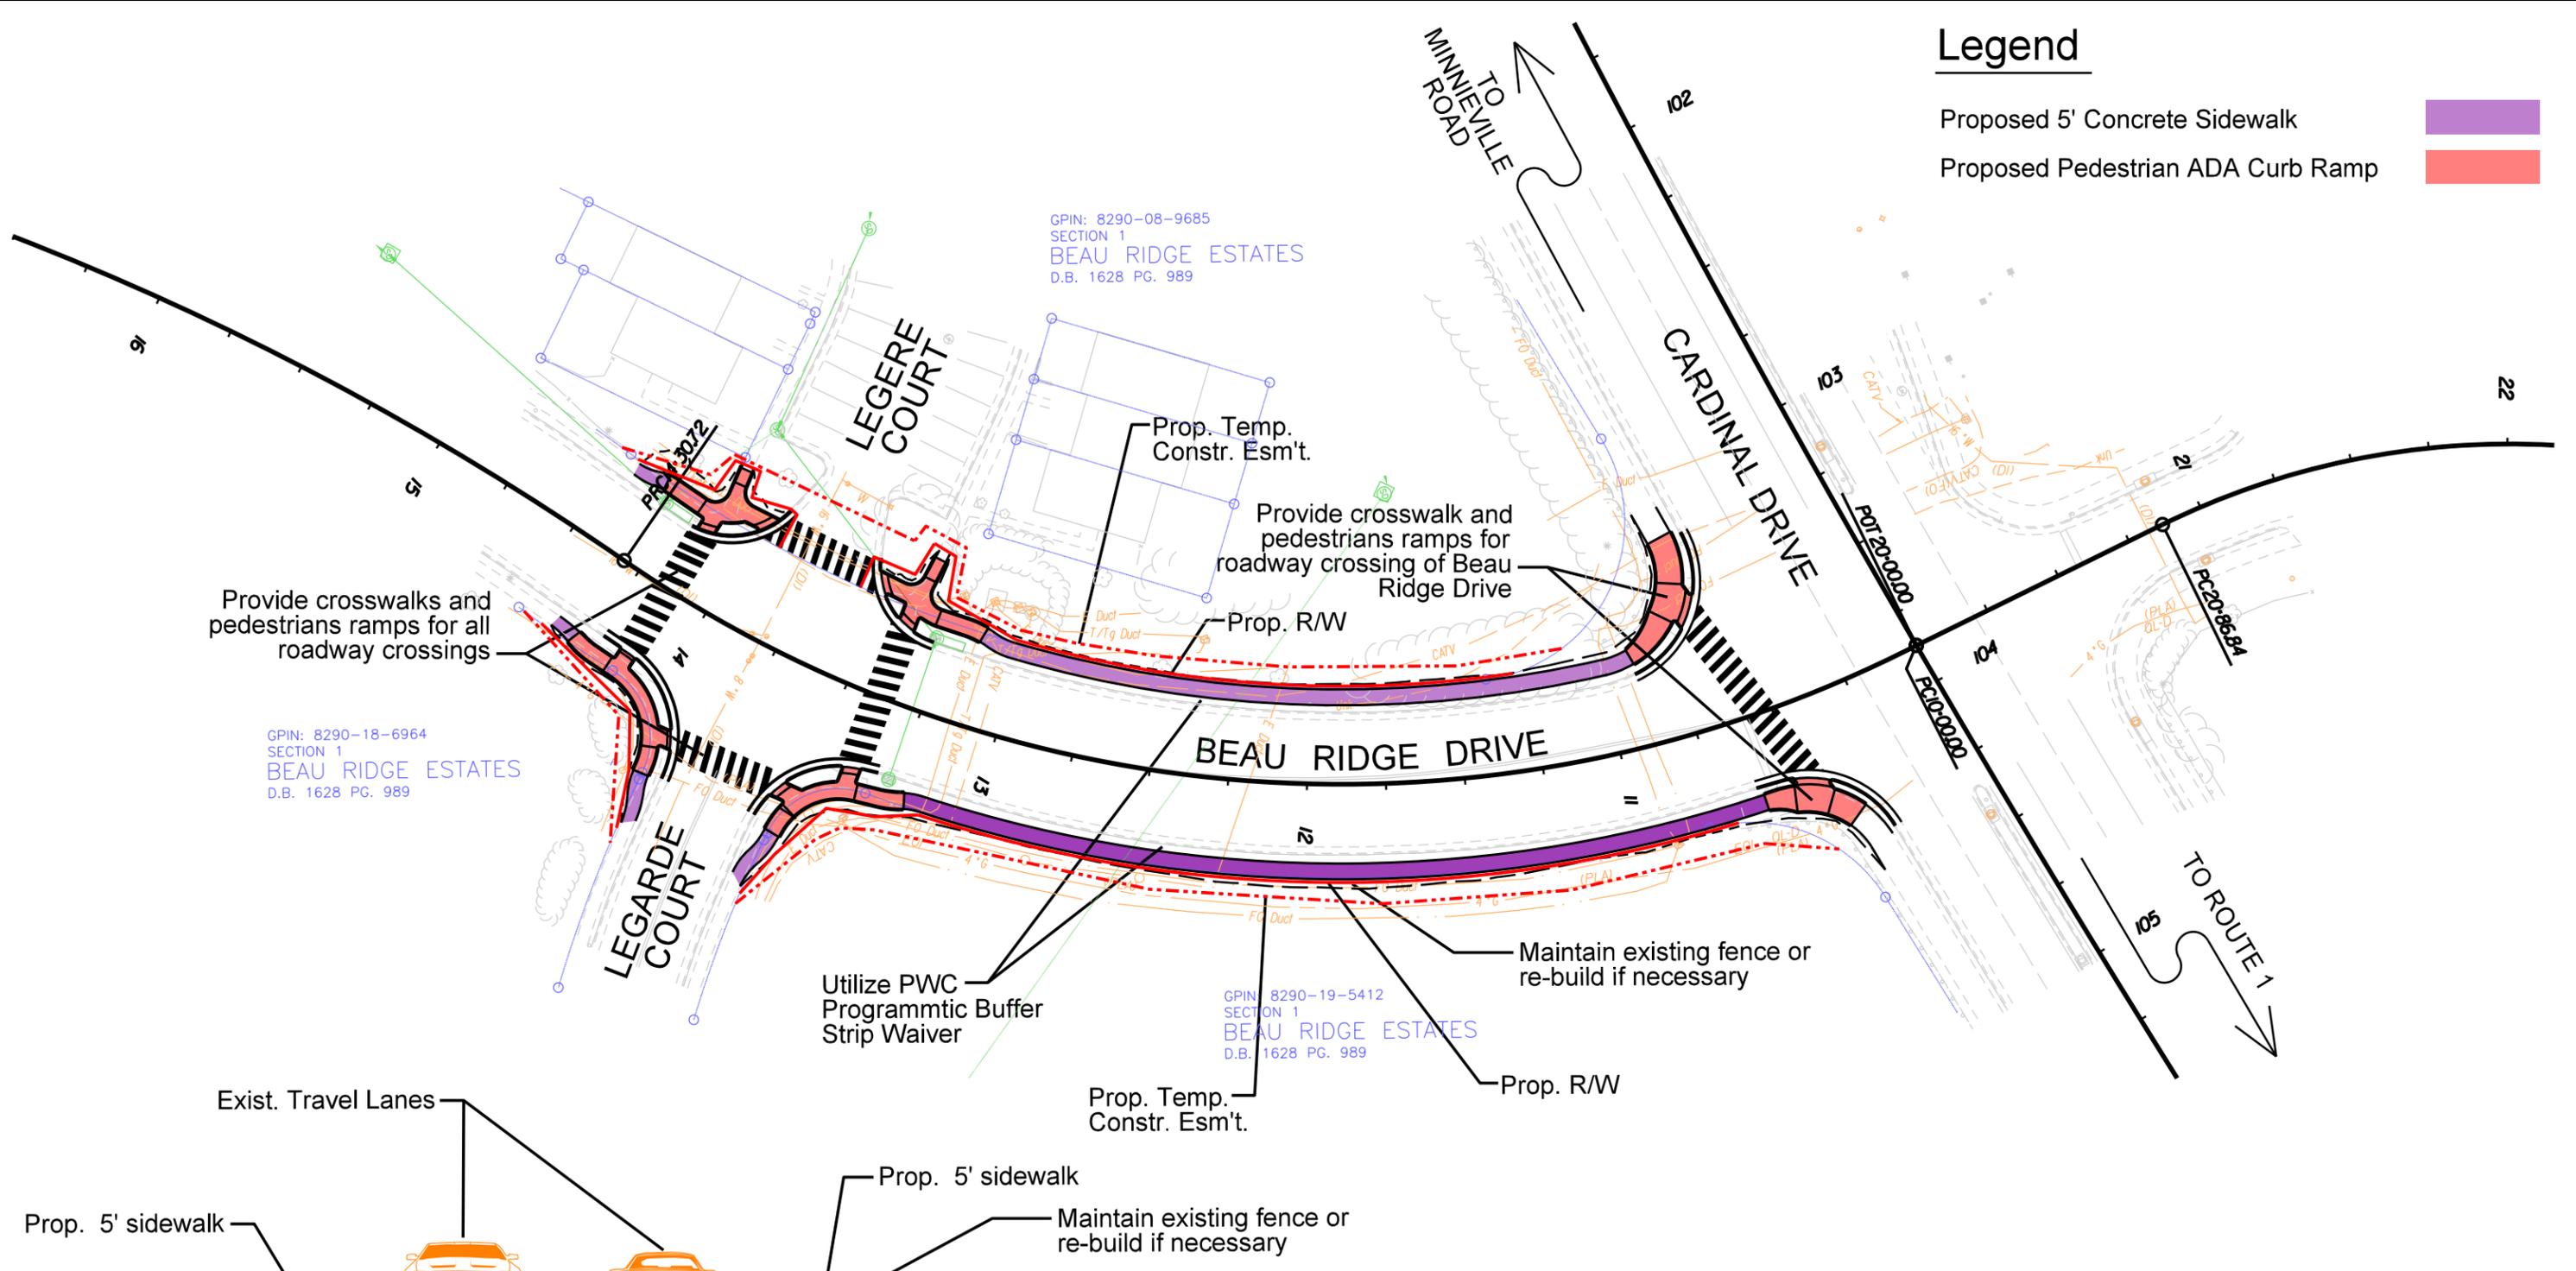

# Beau Ridge Road Sidewalk

March 2026

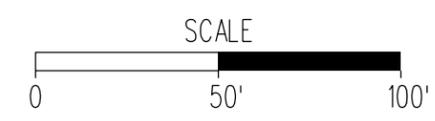

\*Proposed right-of-way and easements shown are preliminary and subject to change