


Dagmawie Shikurye, MSCE, PE, CBO Alternative Delivery Branch - Project Manager Prince William County - Department of Transportation 5 County Complex Court, Suite 290 Prince William, VA 22192

Comments may also be sent to: DShikurye@pwcgov.org

Route 234 - Brentsville Interchange Prince William County, Virginia

These plans are unfinished and unapproved and are not to be used for any type of construction or the acquisition of right of way. Additional easements for utility relocations may be required beyond the propposed right-of-way shown on these plans.

Imagery from Google Earth dated 2018.

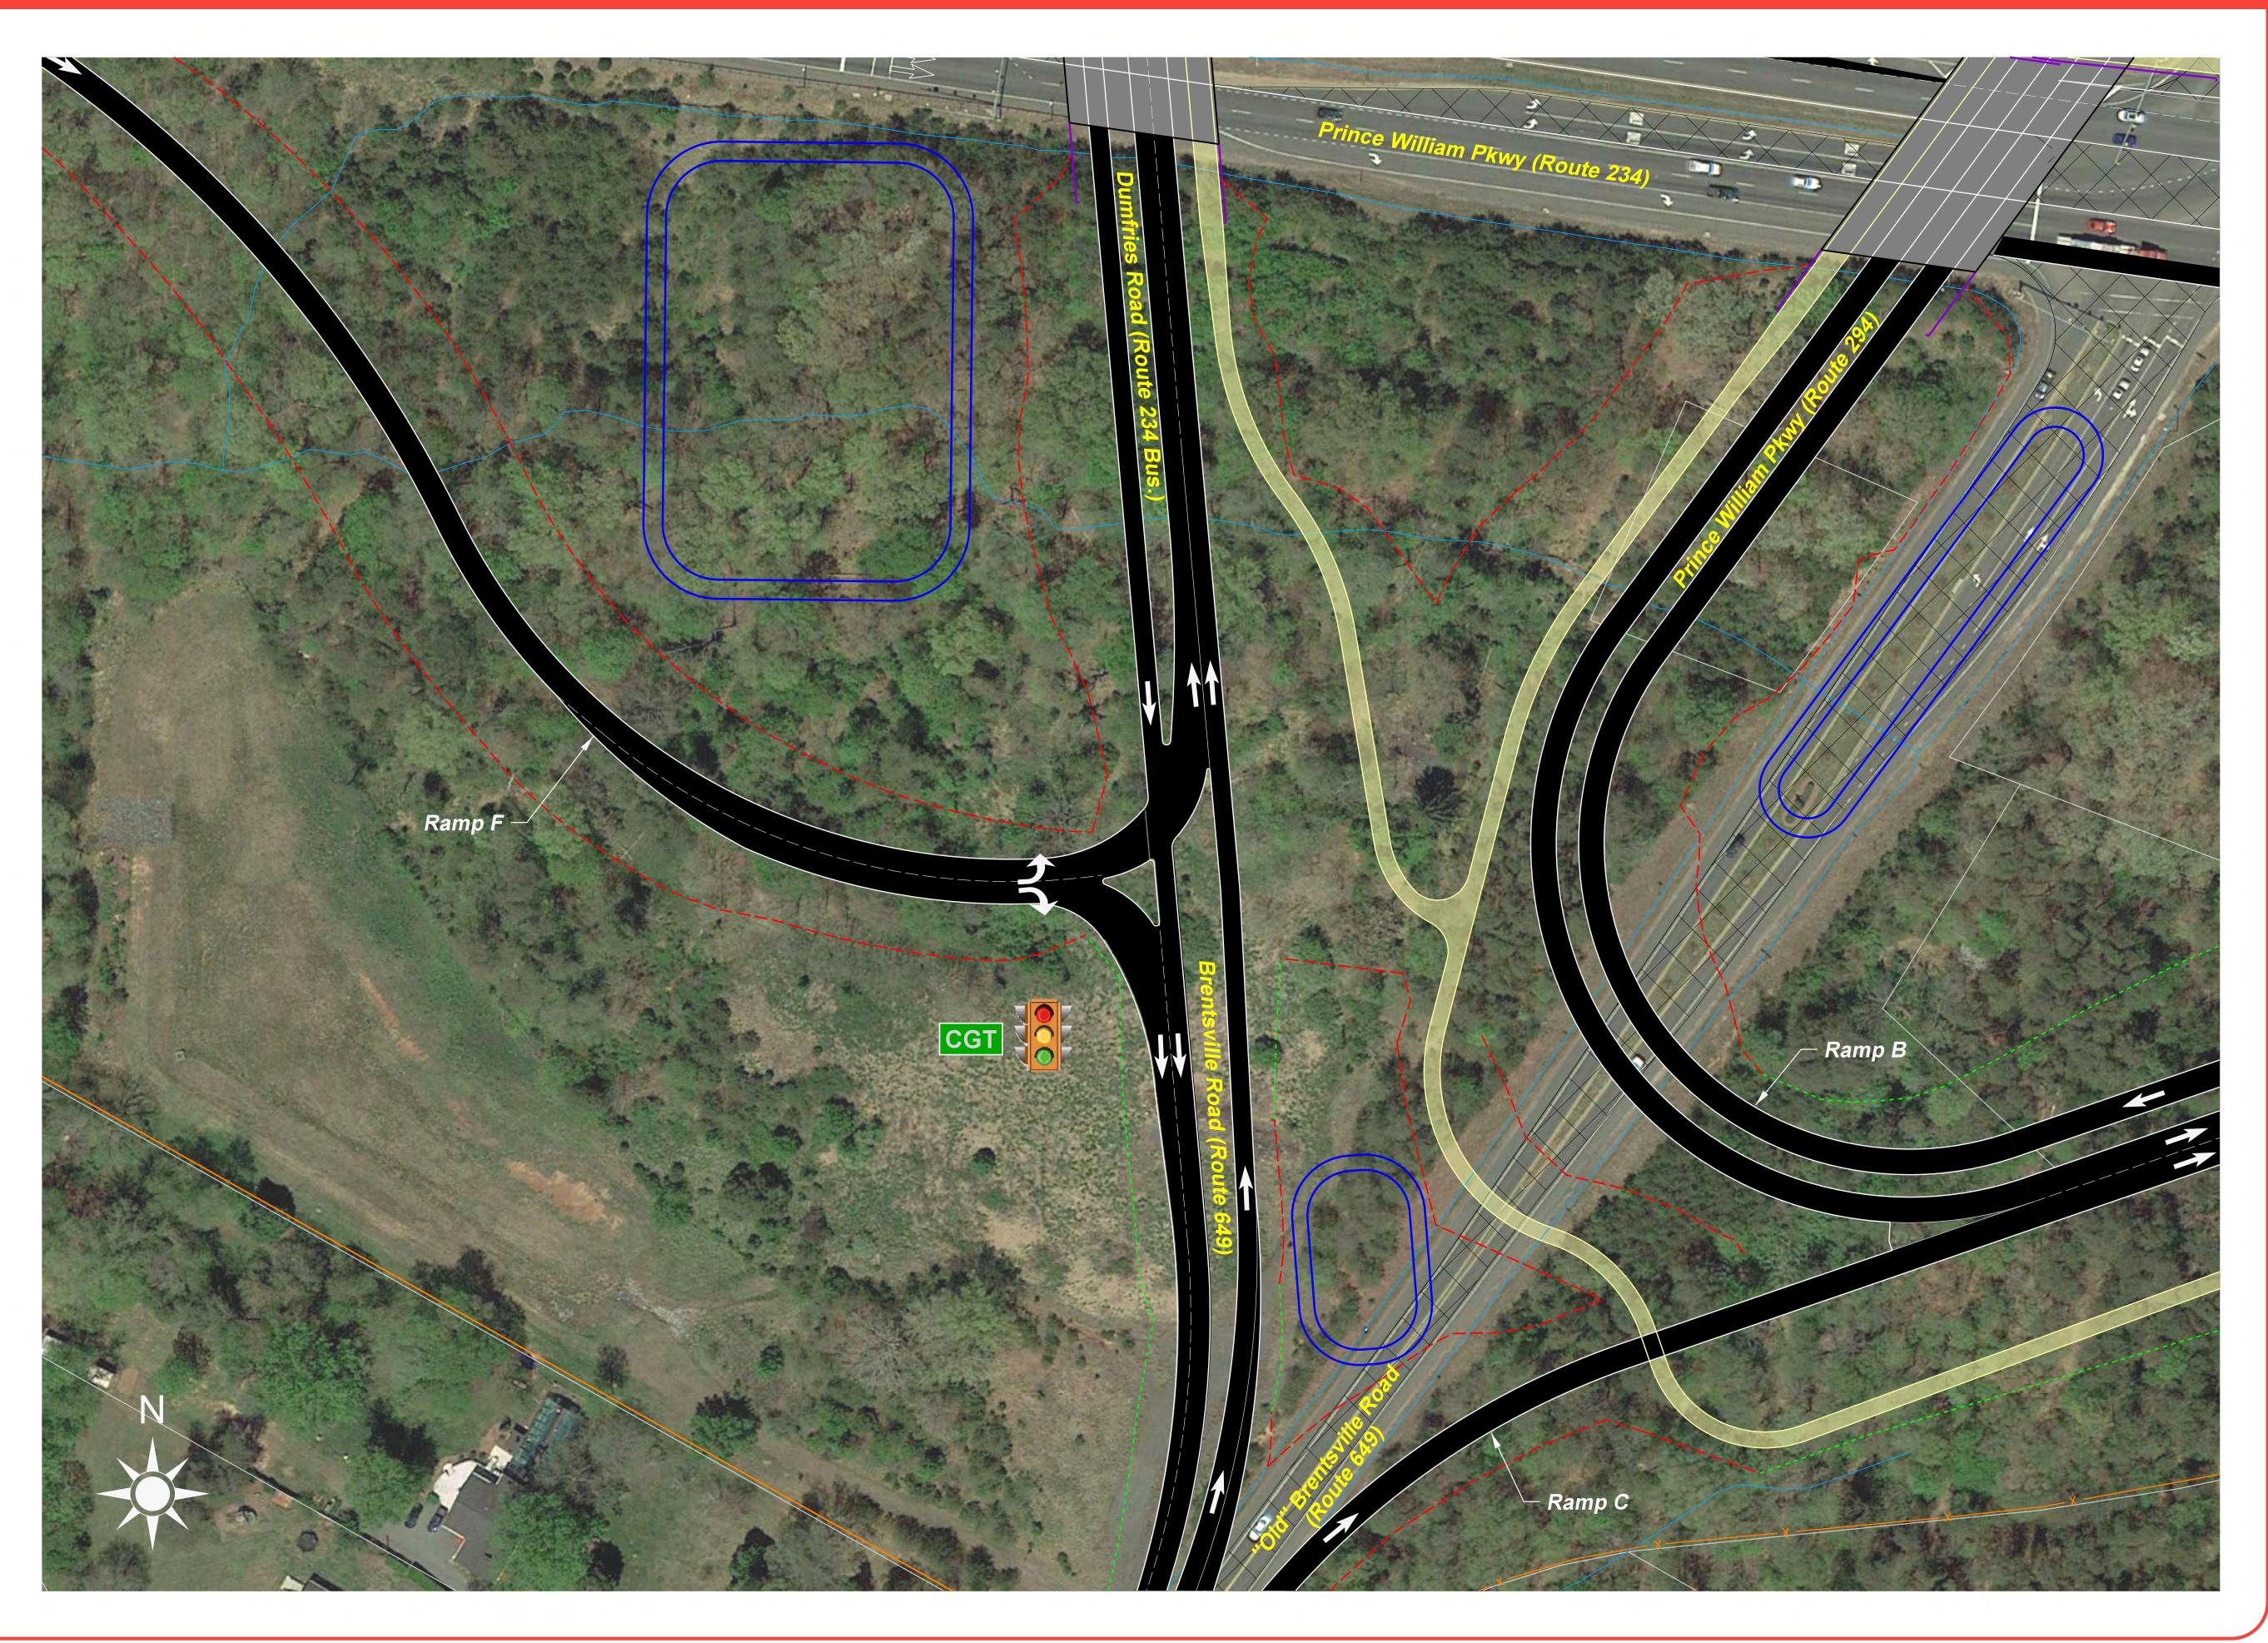

Route 234 - Brentsville Interchange Signalized Intersection at Ramp F and Dumfries Road / Brentsville Road

